


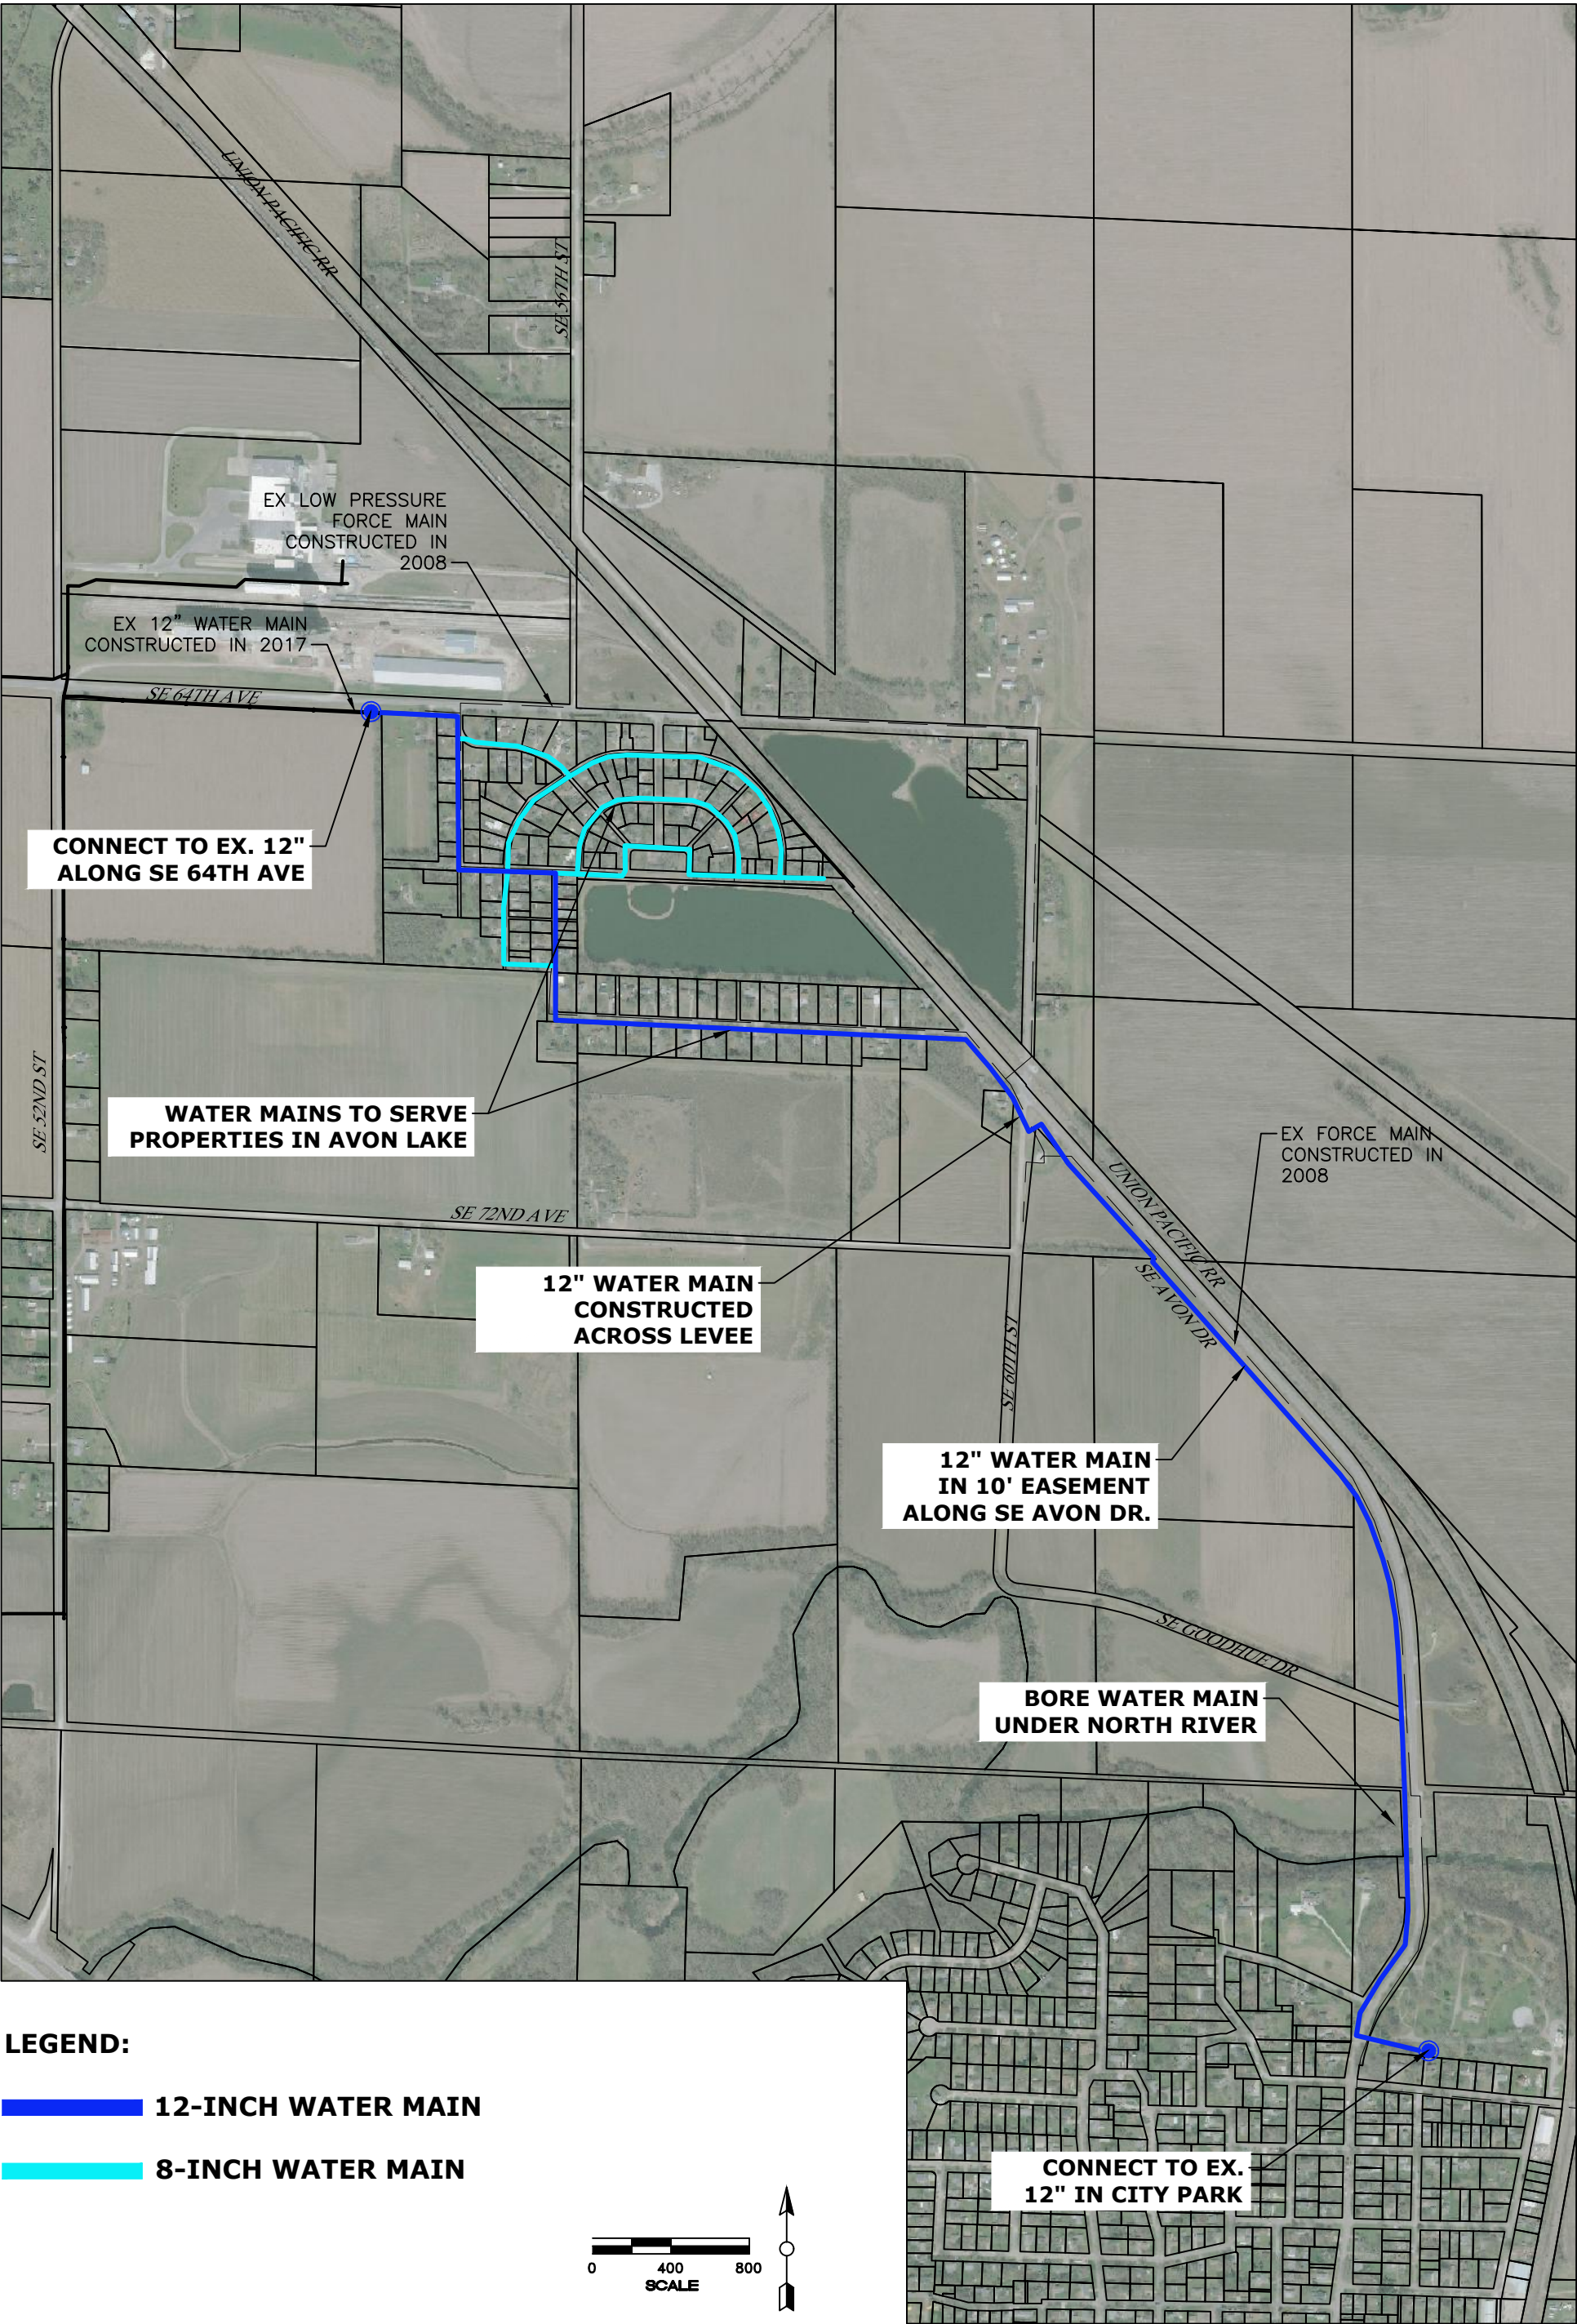

FOX Engineering Associates, Inc.
414 South 17th Street, Suite 107
Ames, Iowa 50010
Phone: (515) 233-0000
FAX: (515) 233-0103

AVON LAKE WATER MAIN IMPROVEMENTS

CARLISLE WATER SYSTEM IMPROVEMENTS

CARLISLE, IOWA

FIGURE: 1		
REVISION	NO.	DATE
DRAWN LNC	PROJECT NO. 3376-19A	DATE 11/5/19